

OWNER: QUINCY PUBLIC SCHOOL DISTRICT #172  
 1416 MAINE STREET  
 QUINCY, ILLINOIS 62301  
 217.223.8700  
 JOEL MURPHY

CIVIL ENGINEER: POEPPING, STONE, BACH & ASSOC.  
 100 S. 54TH STREET  
 QUINCY, ILLINOIS 62301  
 217.222.0554  
 MICHAEL PURCH

ARCHITECT: ARCHITECTNICS, INC.  
 510 MAINE, 10TH FLOOR  
 QUINCY, ILLINOIS 62301  
 217.222.0554  
 JACQUES REYNOLDS, A.I.A.

STRUCTURAL ENGINEER: ARCHITECTNICS, INC.  
 510 MAINE, 10TH FLOOR  
 QUINCY, ILLINOIS 62301  
 217.222.0554  
 BRIAN SPENCER, S.E.

MECHANICAL ENGINEER: ARCHITECTNICS, INC.  
 510 MAINE, 10TH FLOOR  
 QUINCY, ILLINOIS 62301  
 217.222.0554  
 TERRY MOORE, P.E.

QUINCY PUBLIC SCHOOL DISTRICT #172 DISTRICT WIDE IMPROVEMENTS  
**NEW ELEMENTARY SCHOOL AT  
 48TH & COLUMBUS ROAD SITE**  
 4800 COLUMBUS ROAD, QUINCY ILLINOIS 62305

**ISSUED FOR  
 CONSTRUCTION**  
 12/22/16

FOR  
 CONSTRUCTION  
 ISSUE DATE: 11/28/16


REVISIONS

NO.	Date	Description

PROJECT NUMBER: 5405

**FLOOR PLAN**

DWG. NO.  
**A1.0**

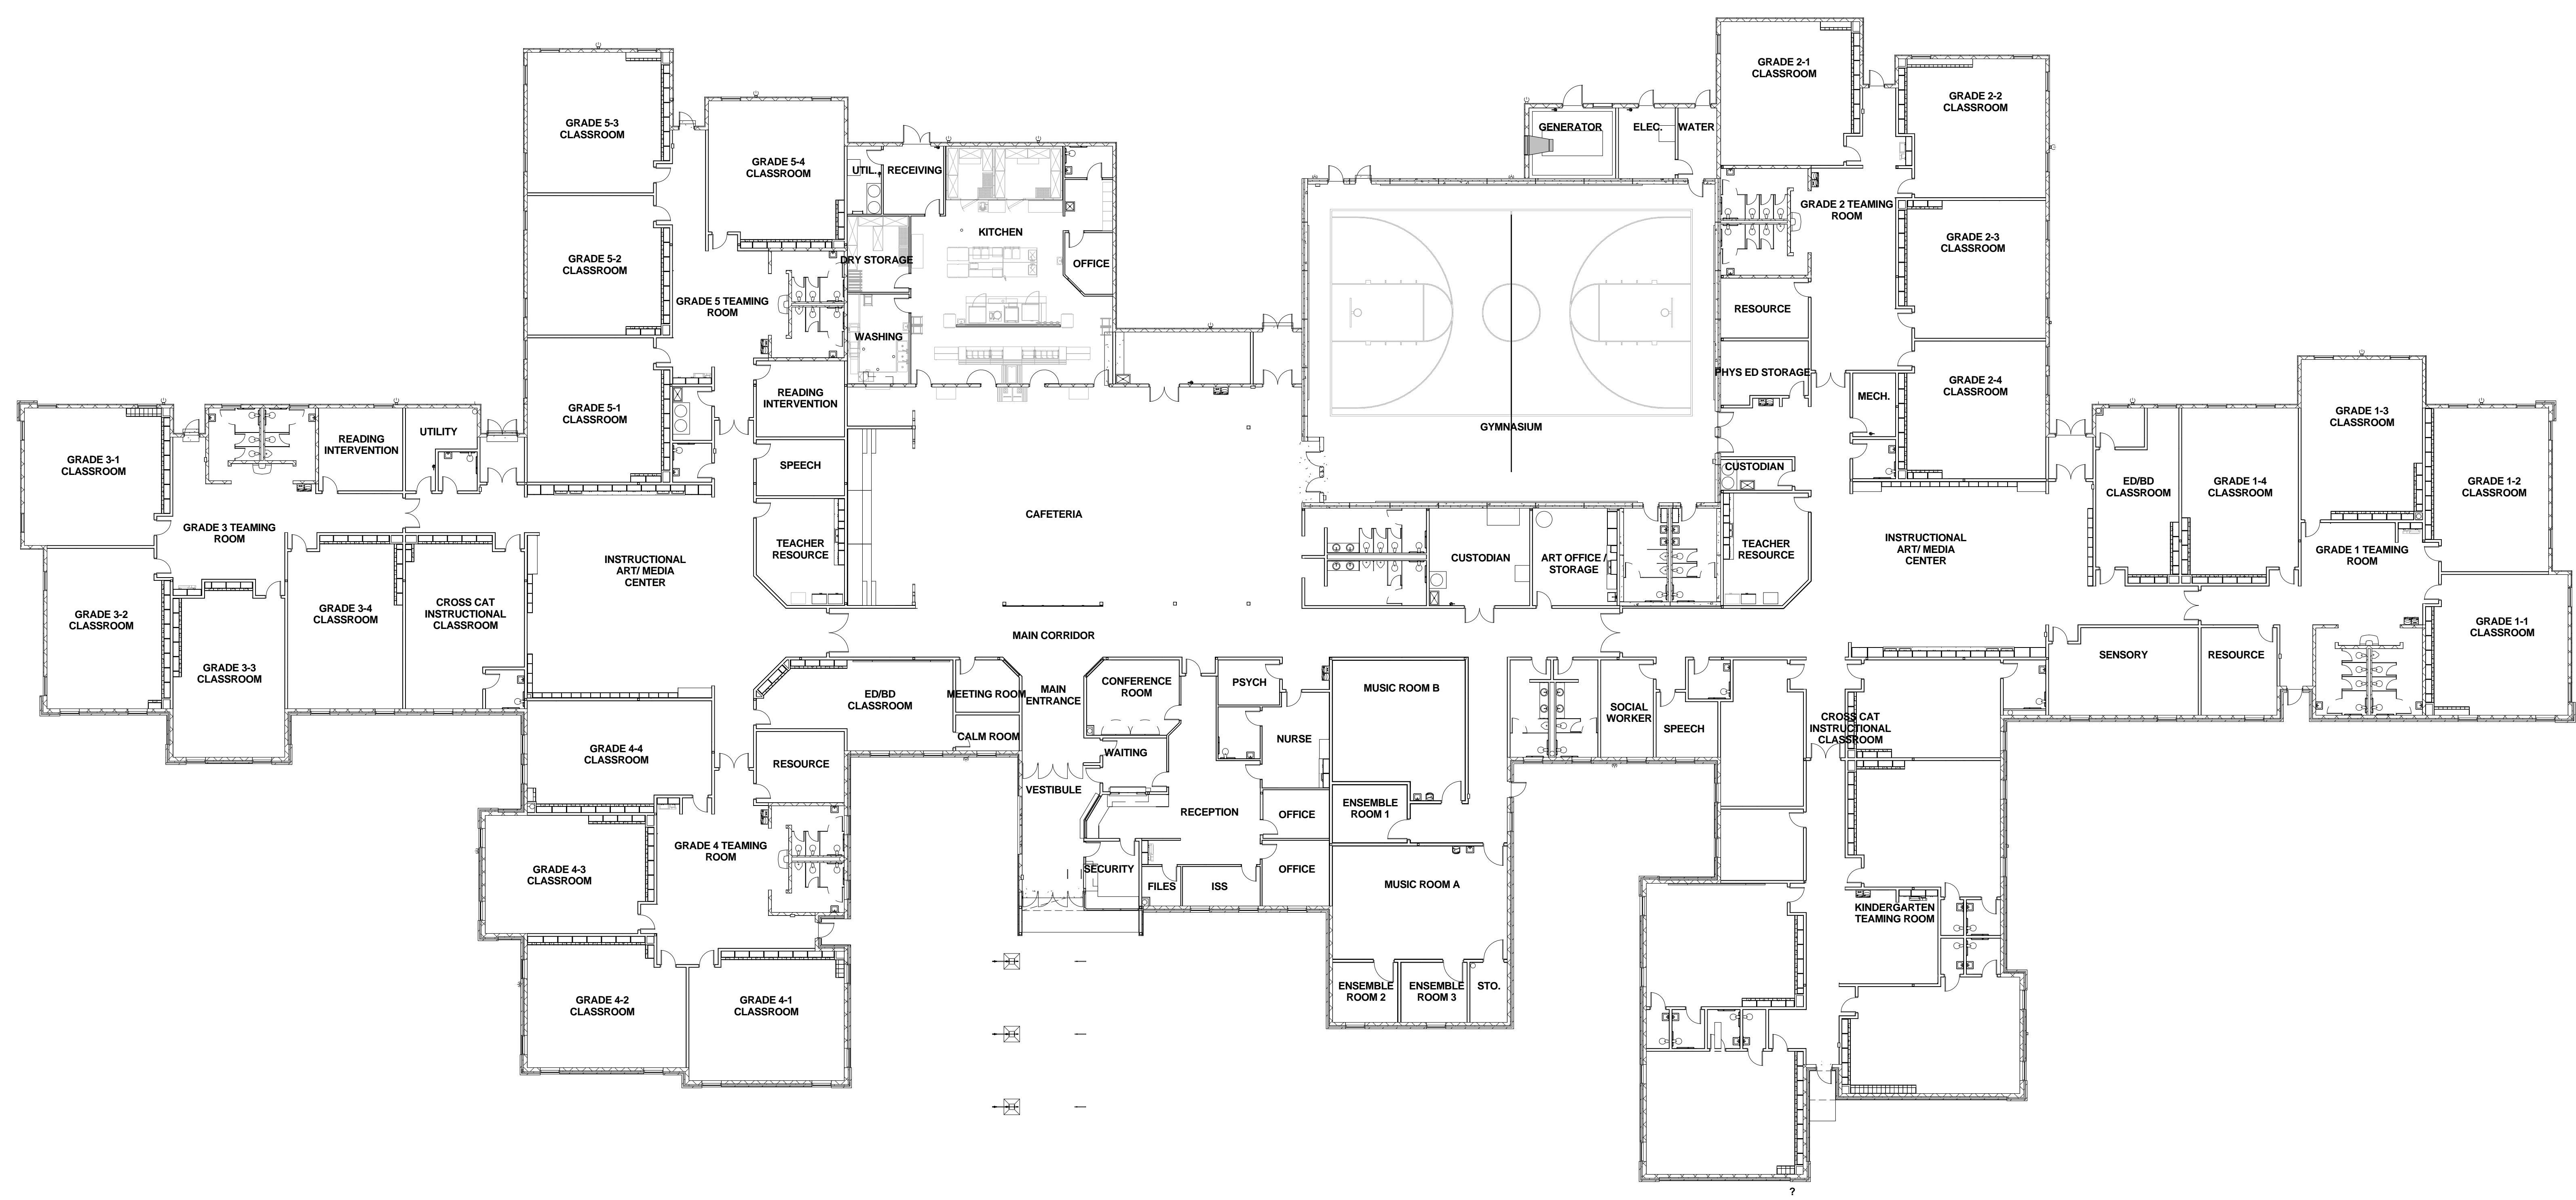

**1 FLOOR PLAN**  
 SCALE: 1/16" = 1'-0"  
 0 8' 16' 32'